


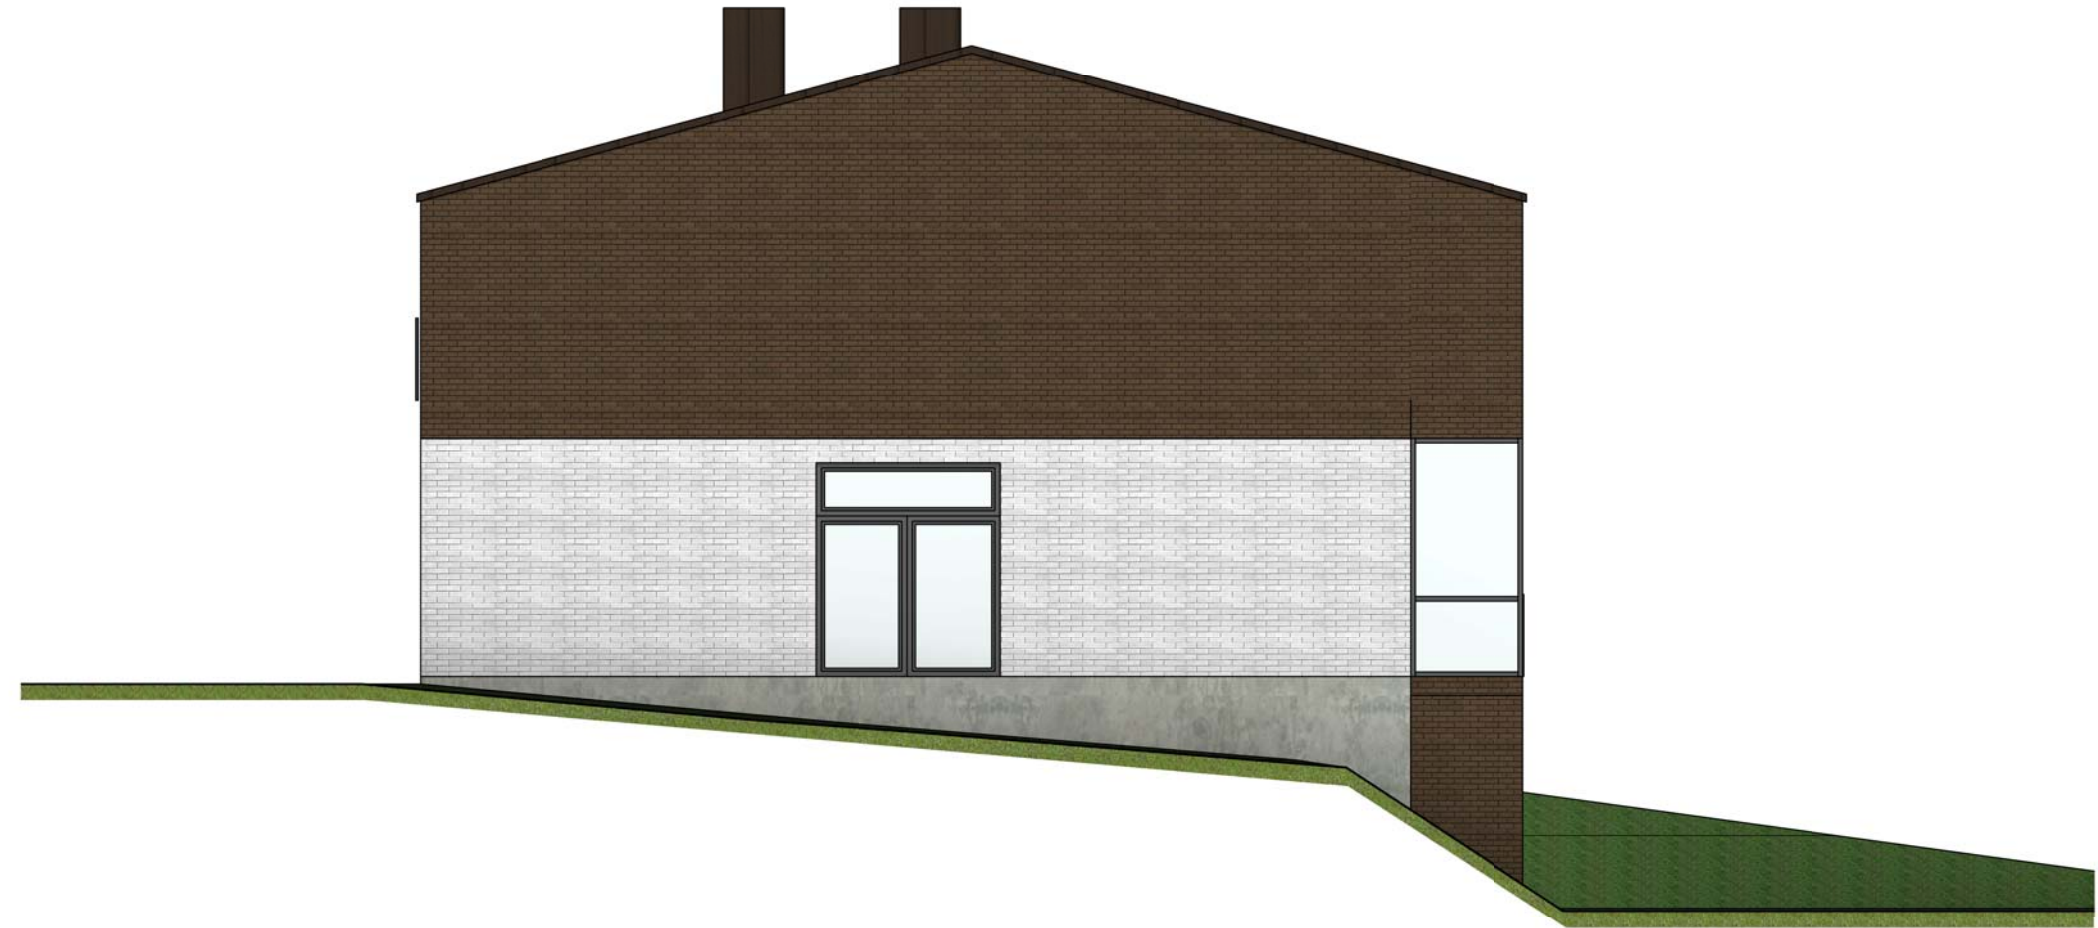

Pastato fasadas A-D
(1 : 100)



Pastato fasadas 1-5
(1 : 100)



Pastato fasadas D-A
(1 : 100)



Pastato fasadas 5-1
(1 : 100)



VIZUALIZACIJOS

